


SECTIONAL PLAN A-A

**NOTES:**

1. Curb Inlet Casting to be as shown on Standard Drawing AA-S126.
2. Place standard 4" curb drain stubs at 30" below the top of curb or as directed.
3. Vitrified Clay "H-H" Trap, Standard Drawing AA-S163.
4. For Curb Inlet Manholes only install standard Manhole Steps AA-S119 as shown.
5. Plaster Coat of lime cement mortar .5" thick.

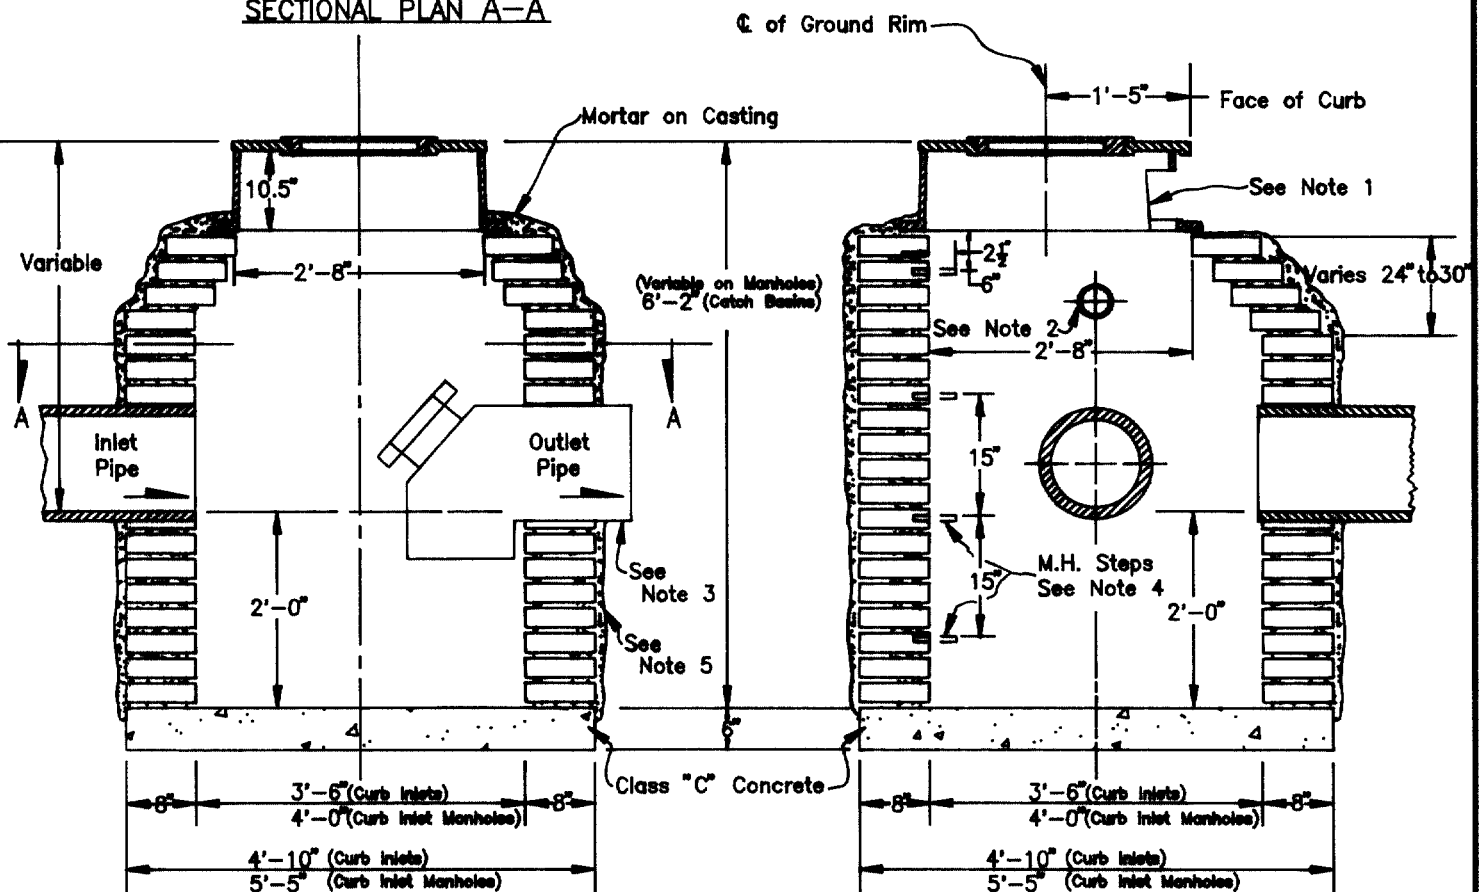

SECTION B-B

SECTION C-C

This drawing previously AA-S9 & AA-S46

 STORMWATER PROGRAM MANAGER	
 ADMINISTRATOR	
12/15/93 APPROVED	REVISED

STANDARD  
CURB INLET  
&  
CURB INLET MANHOLE  
WITH "H-H" TRAP  
(COMBINED SEWERS)

CITY OF COLUMBUS, OHIO DEPARTMENT OF PUBLIC UTILITIES DIVISION OF SEWERAGE & DRAINAGE		
STANDARD CONSTRUCTION DRAWING		
DR. CAW CK. DJH	SHEET 1 OF 1	FILE NO. AA-S122